


This drawing is copyright & the property of EC Harris & must not be copied in whole or in part without their written permission. Copyright is reserved. ©
 This drawing must not be scaled. The Contractor is to report all dimensional discrepancies & errors to the Contract Administrator prior to construction commencement. It is essential that this drawing is read in conjunction with all specifications/schedule of works & that all works are included for.
 These plans/drawings are classed as 'restricted' documents and must be retained in a secure environment.
 The plans/drawings will not be copied or circulated to any 3rd party without the consent of the authorising body following a request made in writing. (The authorising body being EC Harris LLP/Her Majesty's Courts Service C/O Midlands Regional Estates Manager Tel: 0121 681 3285)

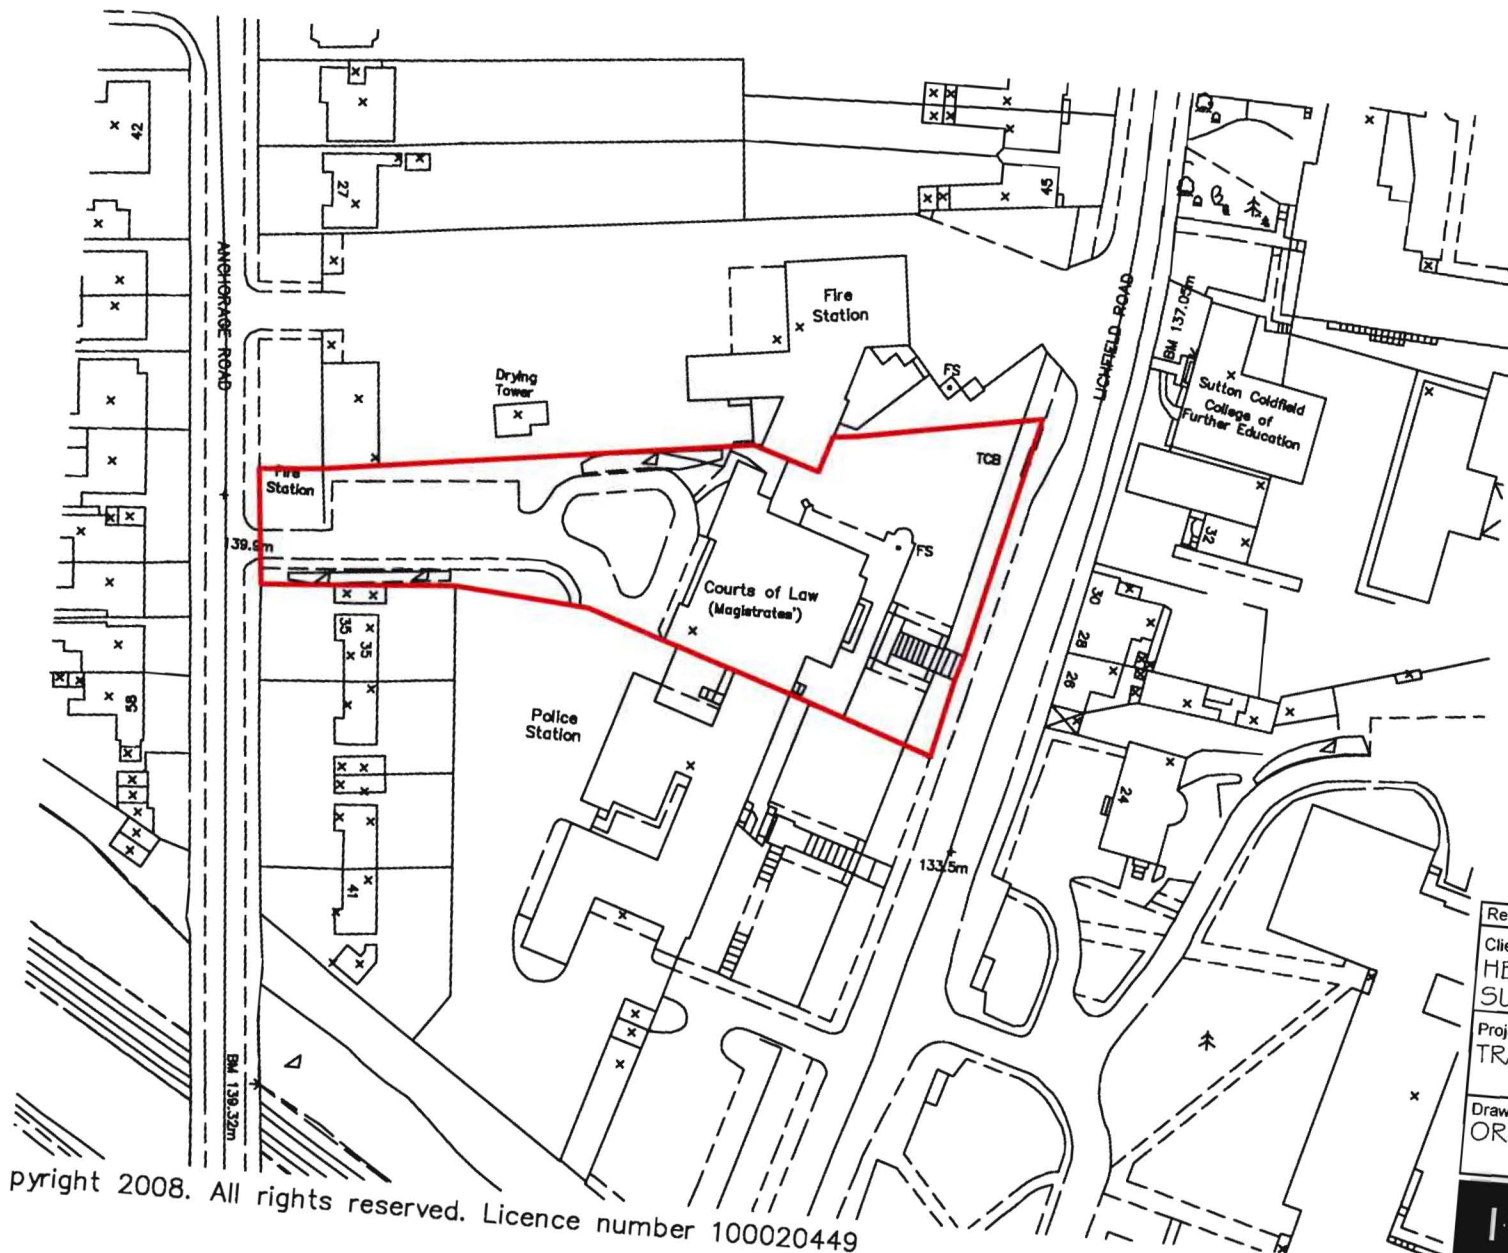

Revisions	Comments	Dates
Client	HER MAJESTY'S COURTS SERVICE	Date 04-03-0
Project title	SUTTON COLDFIELD MAGISTRATES	Drawn CM
	TRANSFERS BCC	Approved
Drawing title	ORDNANCE SURVEY PLAN	Scale 1:1250
		Job No. 204/1
		Dwg. No. 00

EC HARRIS

EC HARRIS LLP
 Baskerville House, Centenary Square, Birmingham, B1 2ND
 Tel: 0121 503 2700 Fax: 0121 503 2701
 information@echarris.com
 www.echarris.com
 Delivering better value results for clients

Copyright 2008. All rights reserved. Licence number 100020449